


RONDEBOSCH OVAL

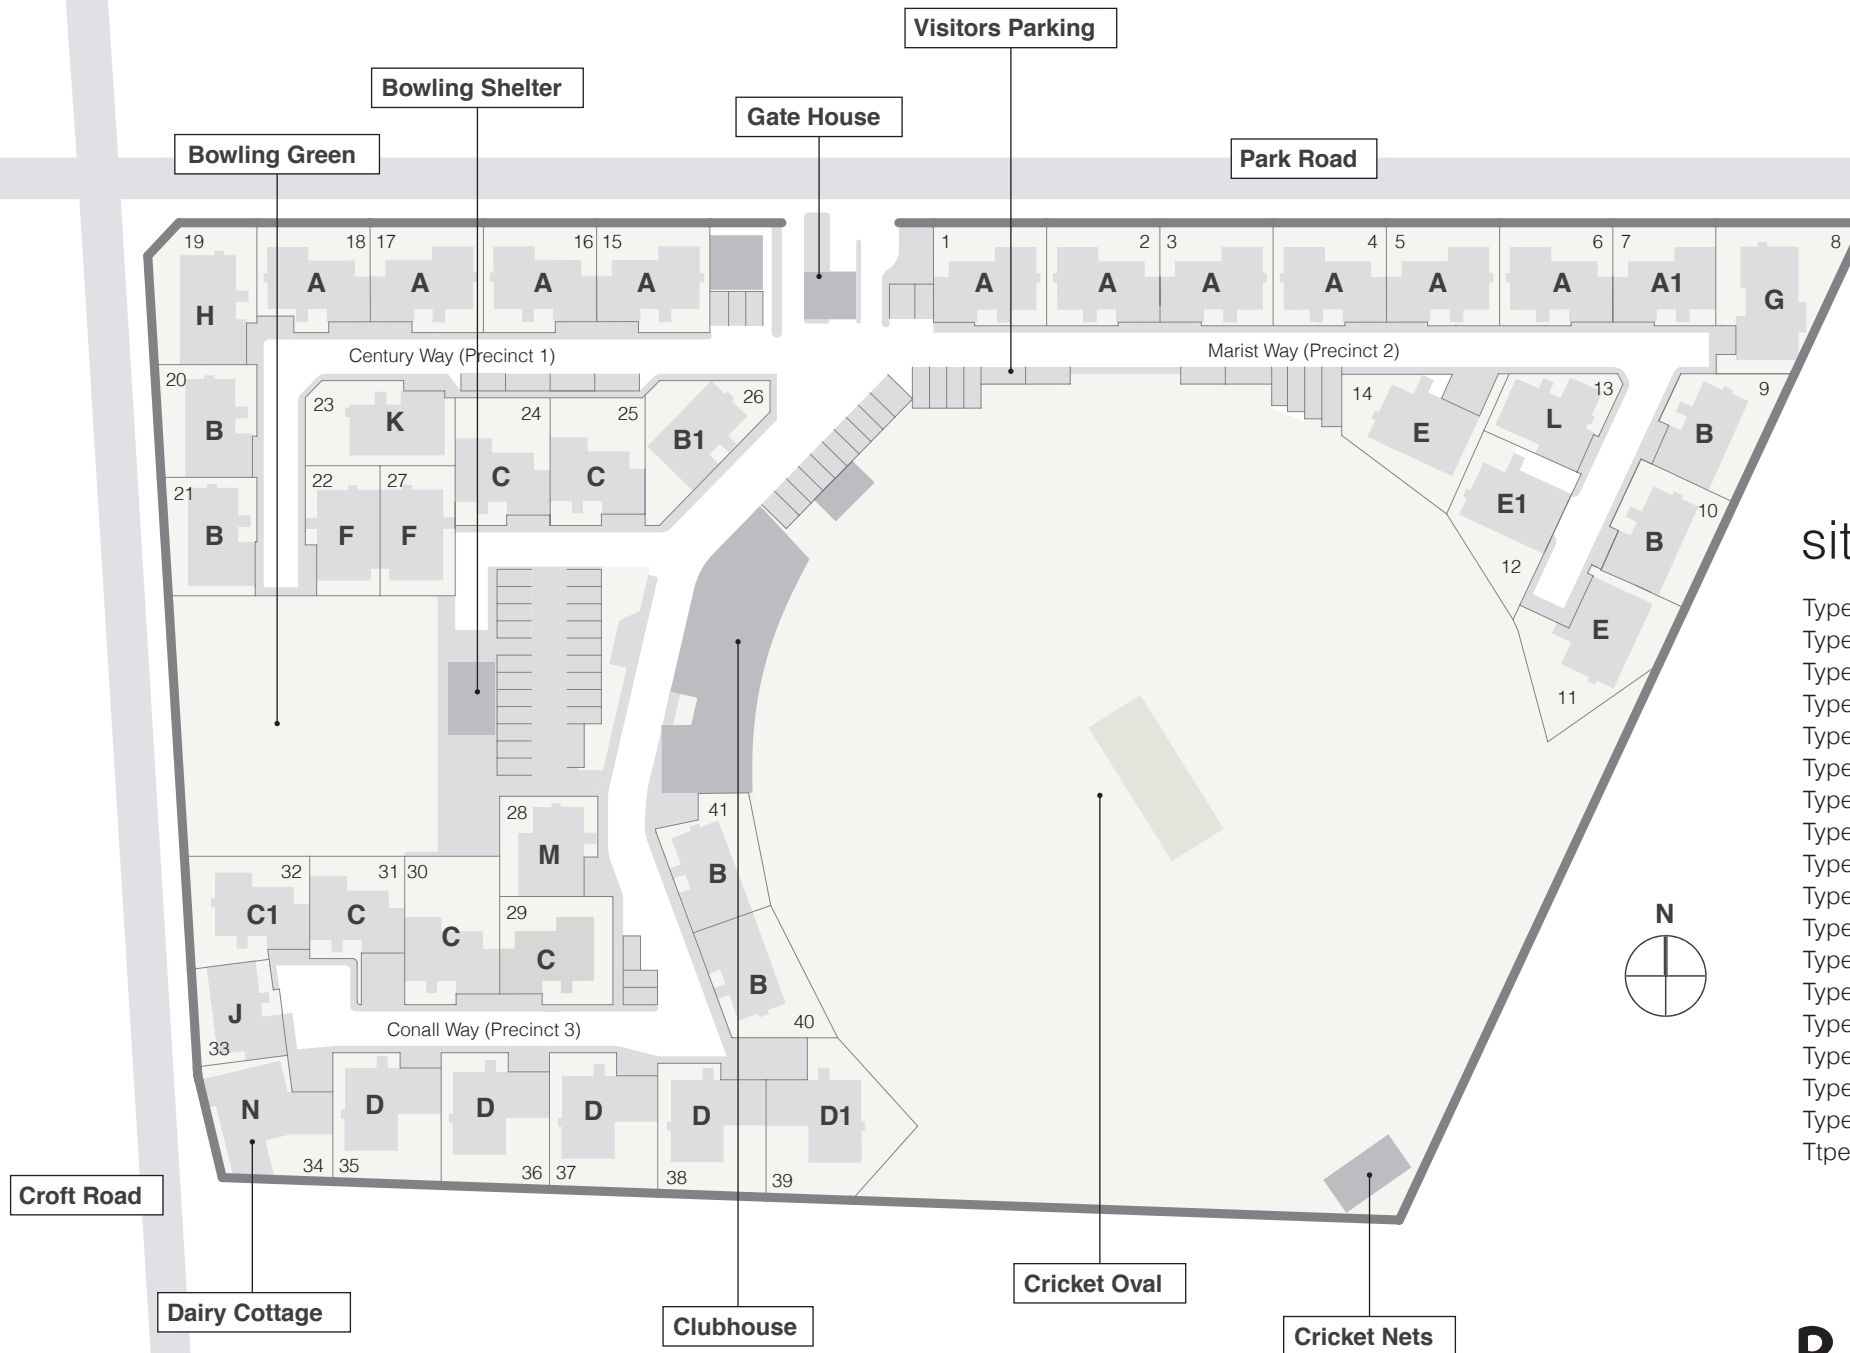

site plan

- Type **A** 10 units
- Type **A1** 01 unit
- Type **B** 06 units
- Type **B1** 01 unit
- Type **C** 05 units
- Type **C1** 01 unit
- Type **D** 04 units
- Type **D1** 01 unit
- Type **E** 02 units
- Type **E1** 01 unit
- Type **F** 02 unit
- Type **G** 01 unit
- Type **H** 01 unit
- Type **J** 01 unit
- Type **K** 01 unit
- Type **L** 01 unit
- Type **M** 01 unit
- Type **N** 01 unit



